


ONE BEDROOM + DEN


610

SUITE 14 A

610 SQ.FT.

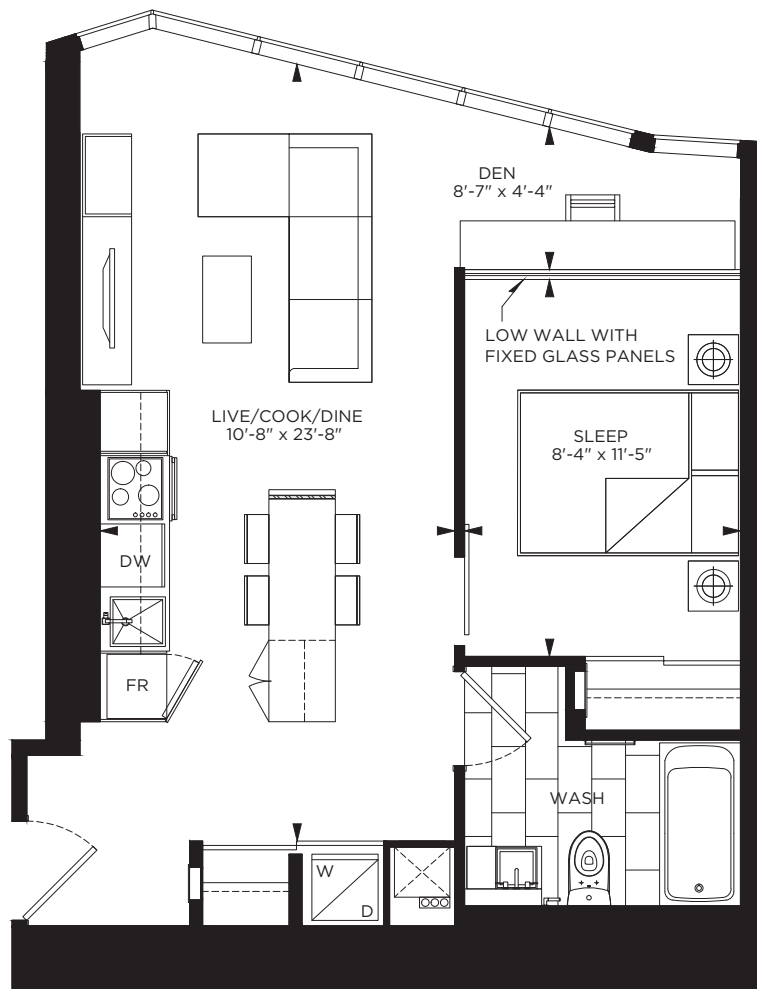

THE MASSEY  
TOWER LIVE ON  
YONGE

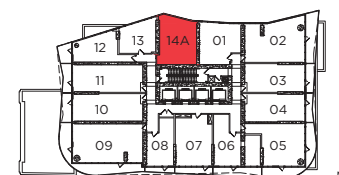


TYPICAL, FLOORS 11-29

SIZES & SPECIFICATIONS SUBJECT TO CHANGE WITHOUT NOTICE. E. & O. E. DRAWING NOT TO SCALE.


ONE BEDROOM + DEN

# 610 >> SUITE 14 B

610 SQ.FT. <<

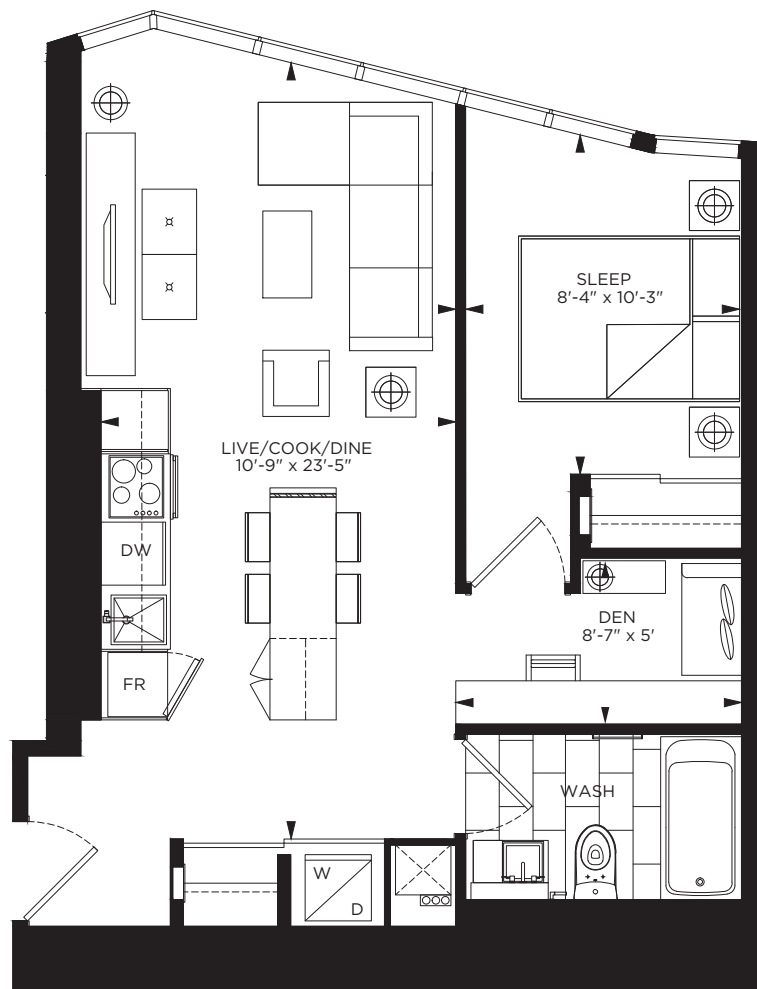

**THE MASSEY**  
**TOWER** LIVE ON  
YONGE

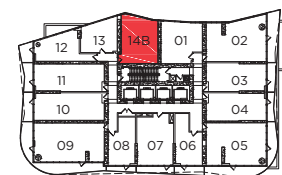

TYPICAL, FLOORS 30-58





SIZES & SPECIFICATIONS SUBJECT TO CHANGE WITHOUT NOTICE. E. & O. E. DRAWING NOT TO SCALE.

JUNIOR TWO BEDROOM

643

SUITE 05

643 SQ.FT. + BALCONY

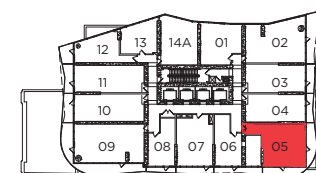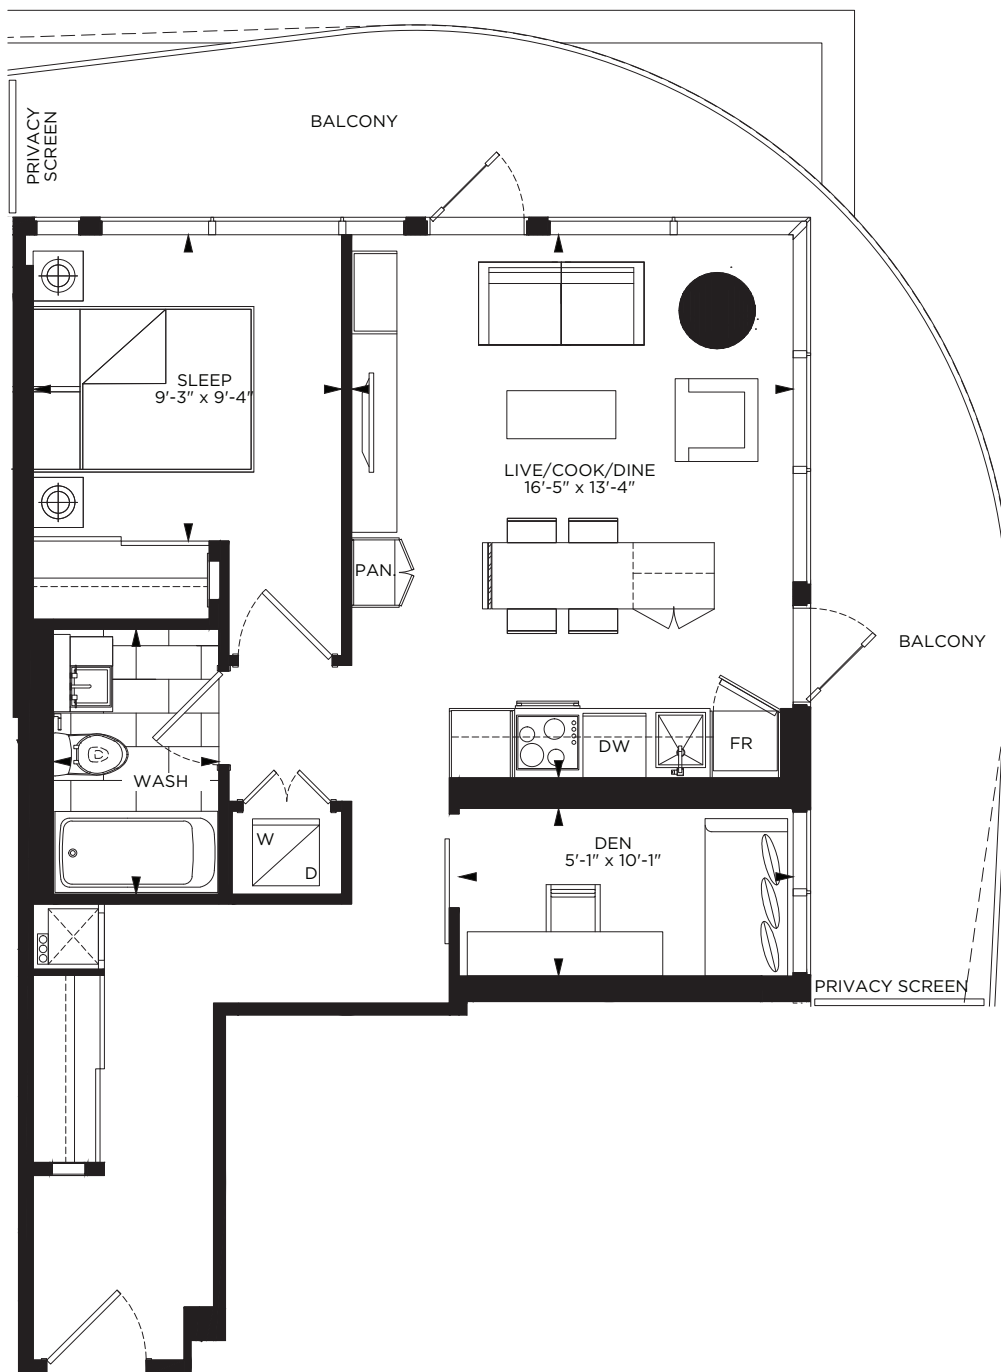

TYPICAL, FLOORS 11-58



**THE MASSEY TOWER** LIVE ON YONGE



COLUMN SIZES SHOWN ARE AVERAGE FOR THE BUILDING AND WILL VARY IN SIZE SUBJECT TO THE FLOOR ON WHICH THE SUITE IS LOCATED. SIZES & SPECIFICATIONS SUBJECT TO CHANGE WITHOUT NOTICE. E. & O. E. DRAWING NOT TO SCALE.

ONE BEDROOM + DEN

645

» SUITE 10 + 11

645 SQ.FT. + BALCONY

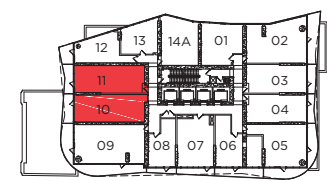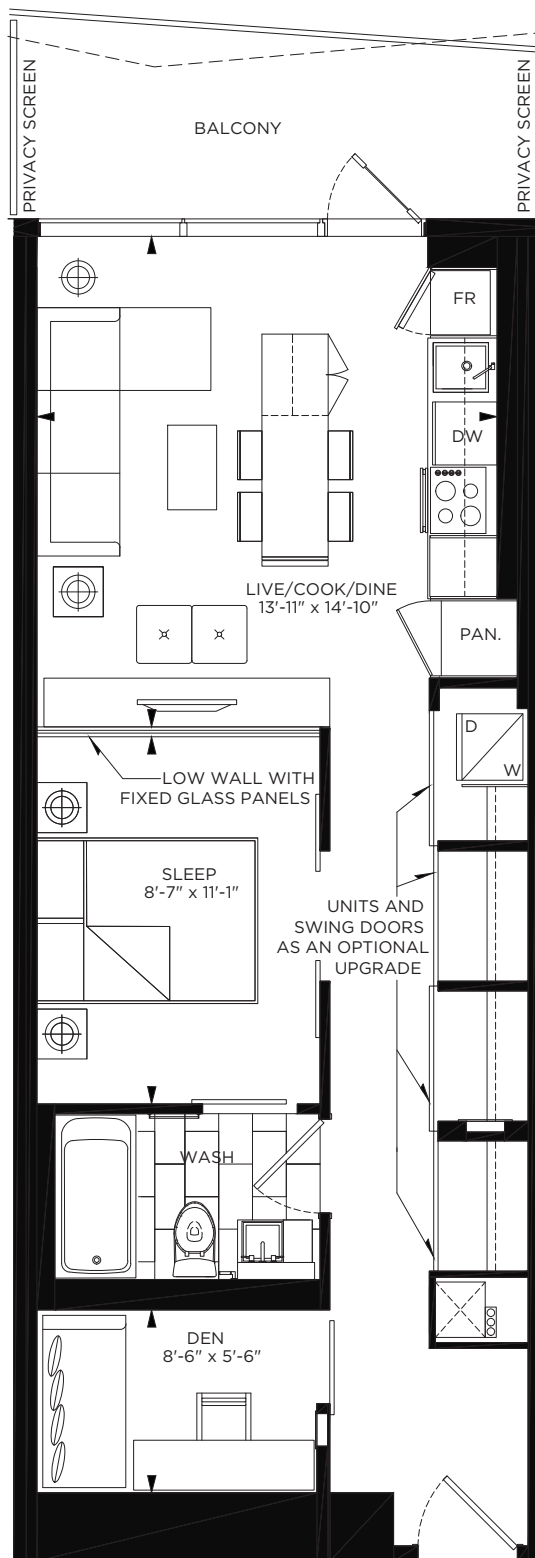

TYPICAL, FLOORS 11-58



**THE MASSEY**  
**TOWER** LIVE ON  
YONGE