



JUNIOR ONE BEDROOM

377 **SUITE 08**

377 SQ.FT. + BALCONY

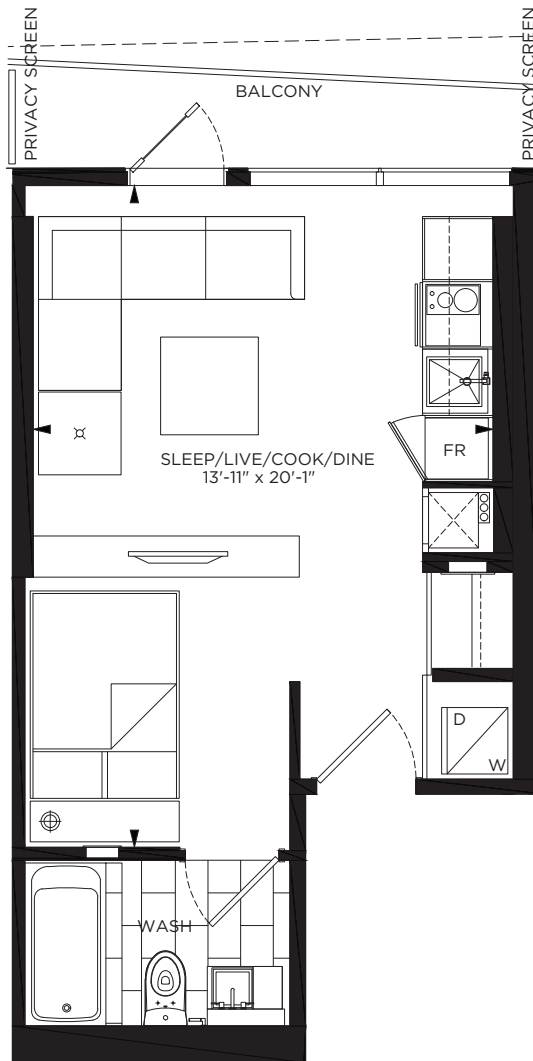

**THE MASSEY  
TOWER** LIVE ON  
YONGE

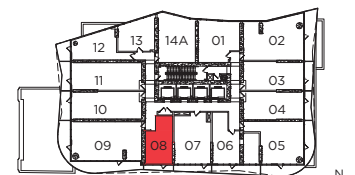

TYPICAL, FLOORS 11-58




SIZES & SPECIFICATIONS SUBJECT TO CHANGE WITHOUT NOTICE. E. & O. E. DRAWING NOT TO SCALE.

JUNIOR ONE BEDROOM


440

» SUITE 12

440 SQ.FT. + BALCONY

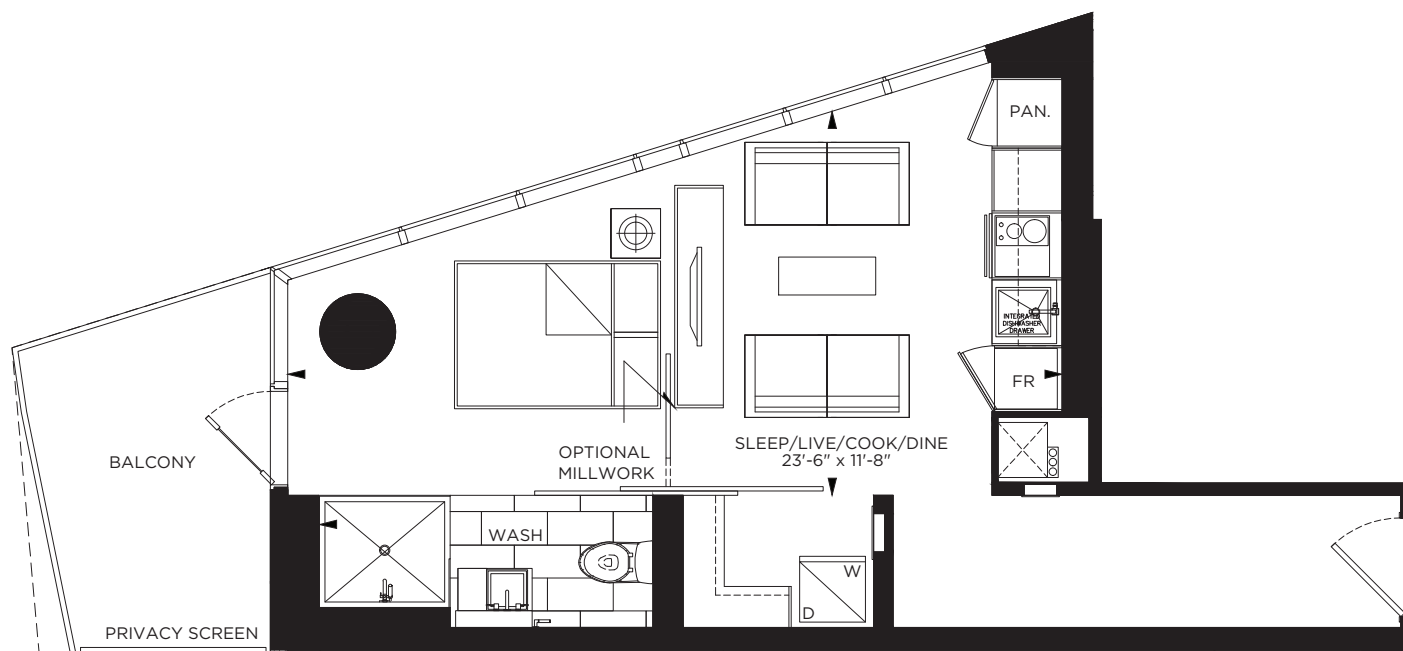

THE MASSEY  
TOWER LIVE ON  
YONGE

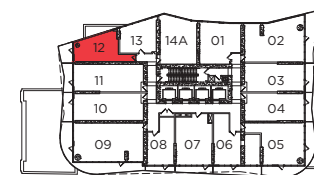

TYPICAL, FLOORS 11-58




SIZES & SPECIFICATIONS SUBJECT TO CHANGE WITHOUT NOTICE. E. & O. E. DRAWING NOT TO SCALE.

JUNIOR ONE BEDROOM


378

SUITE 13

378 SQ.FT.

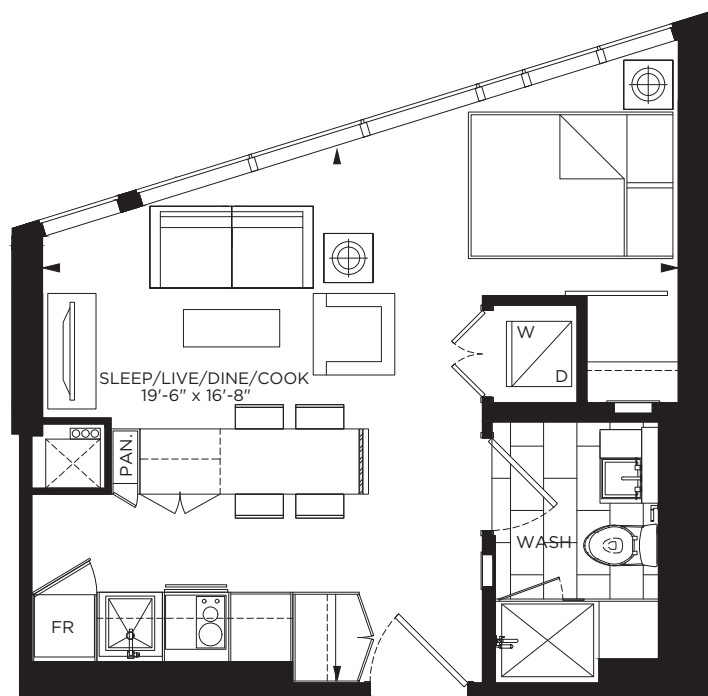

THE MASSEY  
TOWER LIVE ON  
YONGE

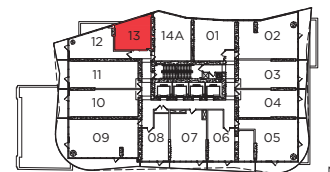

TYPICAL, FLOORS 11-58

SIZES & SPECIFICATIONS SUBJECT TO CHANGE WITHOUT NOTICE. E. & O. E. DRAWING NOT TO SCALE.